
## **ADDENDUM**

S C S O

**ADDENDUM NO: 3** 

PROJECT: Clarksville Community Schools Interior Improvements

PROJECT NO: 2025014 DATE: 08/22/2025

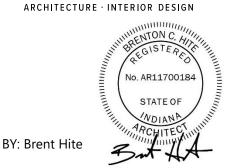

This Addendum is issued in accordance with the provisions of "The General Conditions of the Contract for Construction," Article 1, "Contract Documents" and becomes a part of the Contract Documents as provided therein. This Addendum includes:

Addendum Pages:

3-2

Attached Documents:

N/A

Attached Drawing Sheets:

A800

#### **PART 0 - GENERAL INFORMATION**

0.1 NOT USED

A. Not Used

#### **PART 1 - BIDDING REQUIREMENTS**

1.1 NOT USED

A. Not Used

#### **PART 2 - SPECIFICATIONS**

**NOT USED** 



## **PART 3 - DRAWINGS**

## **ARCHITECTURAL**

- 3.1 <u>A800 GROUND FLOOR PLANS</u>
  - A. **Add** "4.5MM" to 'LVT1' Style in Finish Legend.
  - B. **Revise** color of 'LVT1' to "A00703 PEPPER".

## **PART 4 - OTHER ITEMS**

4.1 NOT USED.

## **PART 5 - QUESTIONS AND ANSWERS**

5.1 NOT USED.

## **END ADDENDUM #3**

Addendum No. 3 ADD3-2

# FLOOR TRANSITION DETAILS CARPET TILE TO LVT CARPET TILE TO ATHLETIC FLOORING LVT TO EPOXY RESINOUS FLOOR CARPET TILE TO EPOXY RESINOUS FLOOR DIVIDER STRIP DIVIDER STRIP - EPOXY RESINOUS FLOOR (BUILD EPOXY RESINOUS FLOOR (BUILD - FUTURA TRANSITION SUBFLOOR LEVELER UP THICKNESS AS REQUIRED UP THICKNESS AS REQUIRED CARPET TILE LVT — CARPET TILE CARPET TILE FOR SMOOTH TRANSITION) FOR SMOOTH TRANSITION) ATHLETIC FLOORING EPOXY RESINOUS FLOOR TO EXISTING WOOD ATHLETIC FLOOR TURF TO ATHLETIC FLOORING THRESHOLD FACTORY FINISHED MAINTAIN EXISTING PLATE **EDGES** EXPANSION VOID **EPOXY** EXISTING WOOD TURF ATHLETIC FLOORING RESINOUS ATHLETIC FLOOR FLOOR -4 4 4 - 44 - 44 SUBFLOOR LEVELER WALL TRANSITION DETAILS WALL TILE EDGE WALL TILE WITH RUBBER BASE WALL TILE WITH EPOXY BASE WALL TILE CORNER WALL TILE, REF. FINISH PLANS AND **ELEVATIONS** WALL TILE - WALL TILE SCHLUTER JOLLY SCHLUTER JOLLY SCHLUTER JOLLY SCHLUTER JOLLY WALL TILE, REF. HARD BOARD (THICKNESS WALL TILE, REF. FINISH PLANS AND

**ELEVATIONS** 

FINISH PLANS AND

**ELEVATIONS** 

AS REQUIRED)


INTEGRAL BASE, FLUSH

EPOXY FLOOR

WITH FACE OF TILE

WALL BASE

FINISHED FLOOR

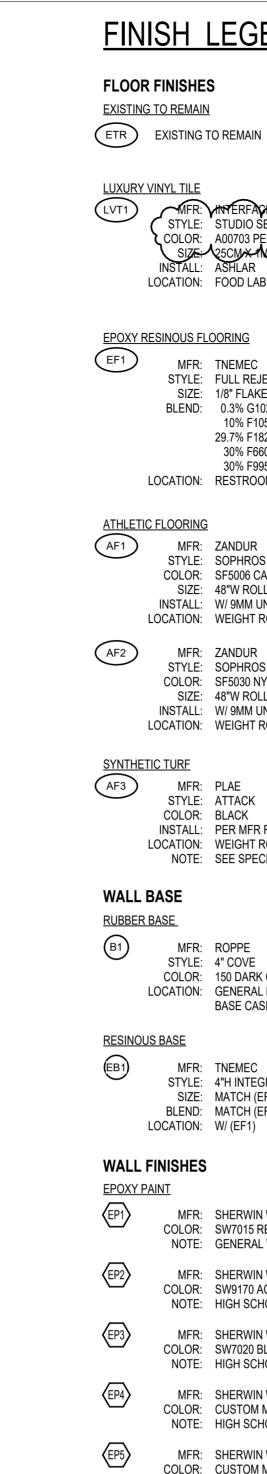

GOLD ACCENT

MFR: SHERWIN WILLIAMS

MFR: SHERWIN WILLIAMS COLOR: SW7075 WEB GRAY NOTE: HM DOORS & FRAMES


MFR: SHERWIN WILLIAMS


NOTE: WHITE ACCENT

COLOR: SW6258 TRICORN BLACK

NOTE: OUTBUILDING, MIDDLE SCHOOL BLACK ACCENT

COLOR: SW7007 CEILING BRIGHT WHITE

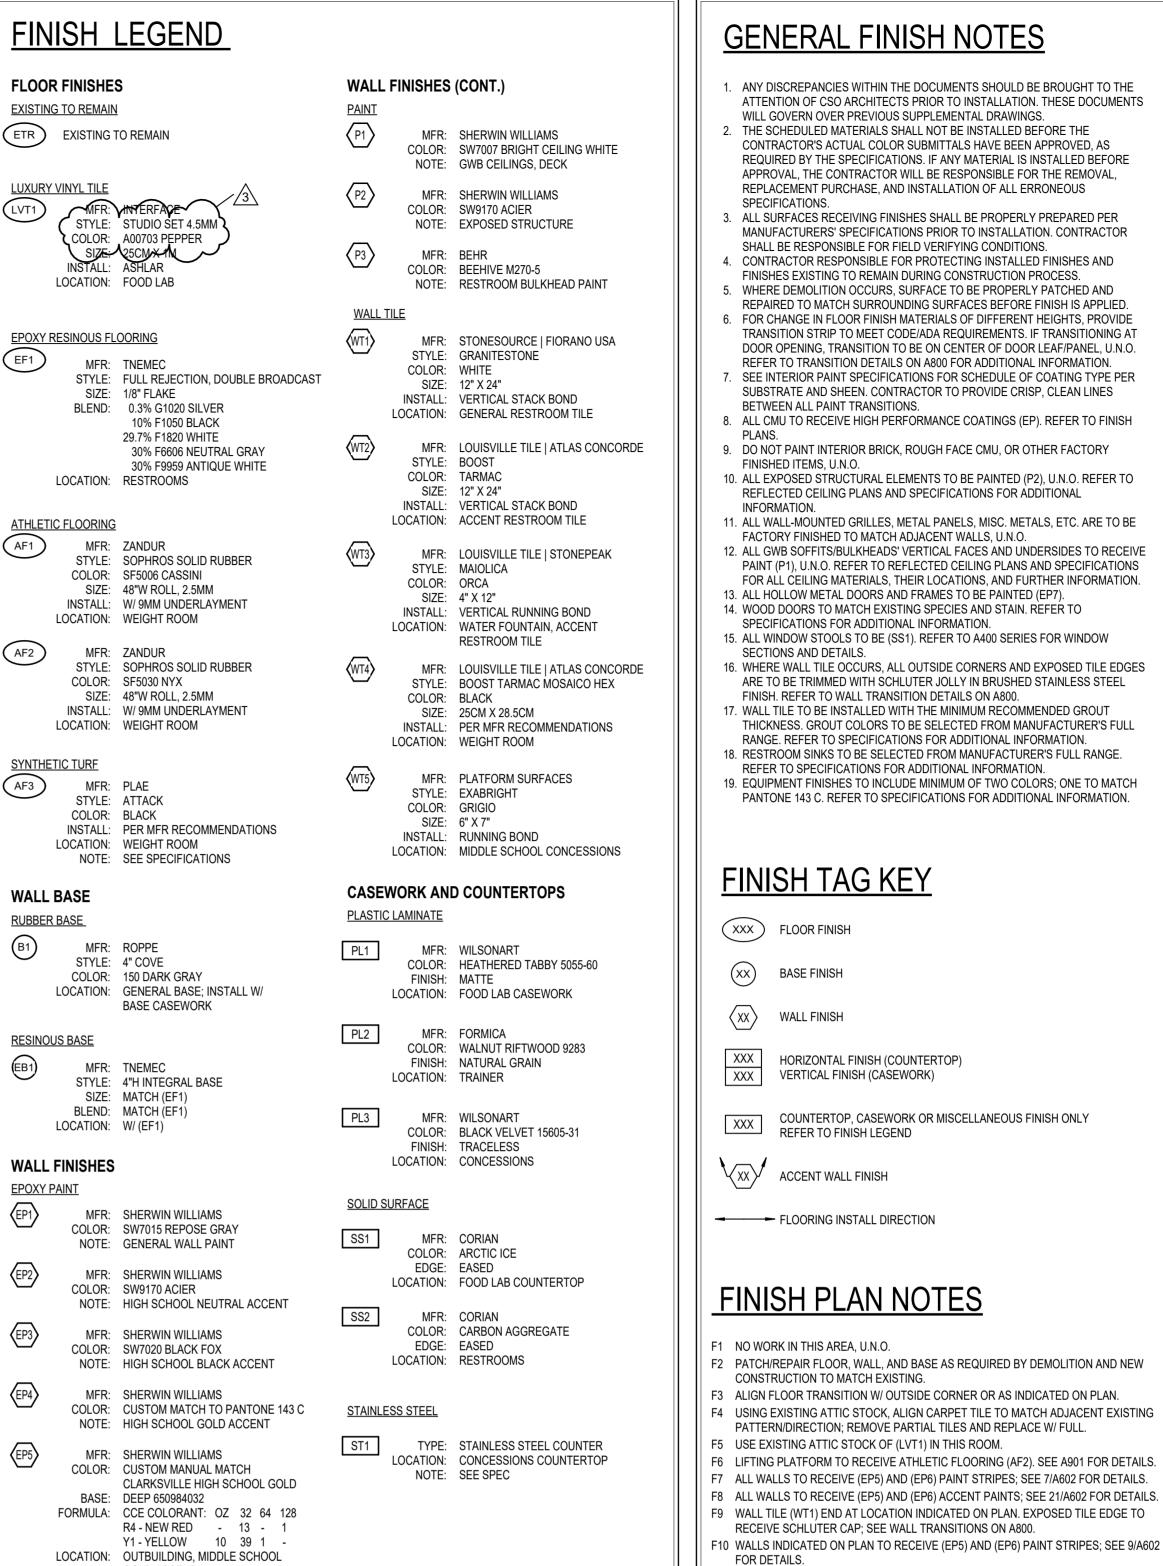

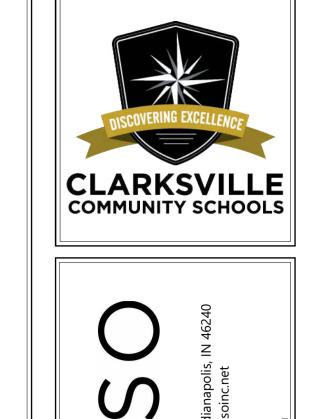

SCOPE DRAWINGS:

F11 ALL WALLS IN RESTROOM TO RECEIVE WALL TILE (WT1) FULL HEIGHT, U.N.O. SEE 13/A602 FOR TYP. FULL HEIGHT INSTALL. SEE A602 AND A701 FOR MORE DETAILS.

F12 ALTERNATE BID ONLY: ROOM TO RECEIVE EPOXY RESINOUS FLOOR (EF1) W/ EPOXY

BASE (EB1).

These drawings indicate the general scope of the project in terms of architectural design concept, the dimensions of the building, the major architectural elements and the type of structural, mechanical and electrical systems.

The drawings do not necessarily indicate or describe all work required for full performance and completion of the requirements of the Contract.

On the basis of the general scope indicated or described the trade contractors shall furnish all items required for the proper execution and completion of the work.

# REVISIONS: 3 ADDENDUM #3 08-22-2025

ISSUE DATE | DRAWN BY | CHECKED BY 08/01/2025 HEP TMP

DRAWING TITLE: FINISH LEGEND & DETAILS



PROJECT NUMBER 2025014